


Block Six North

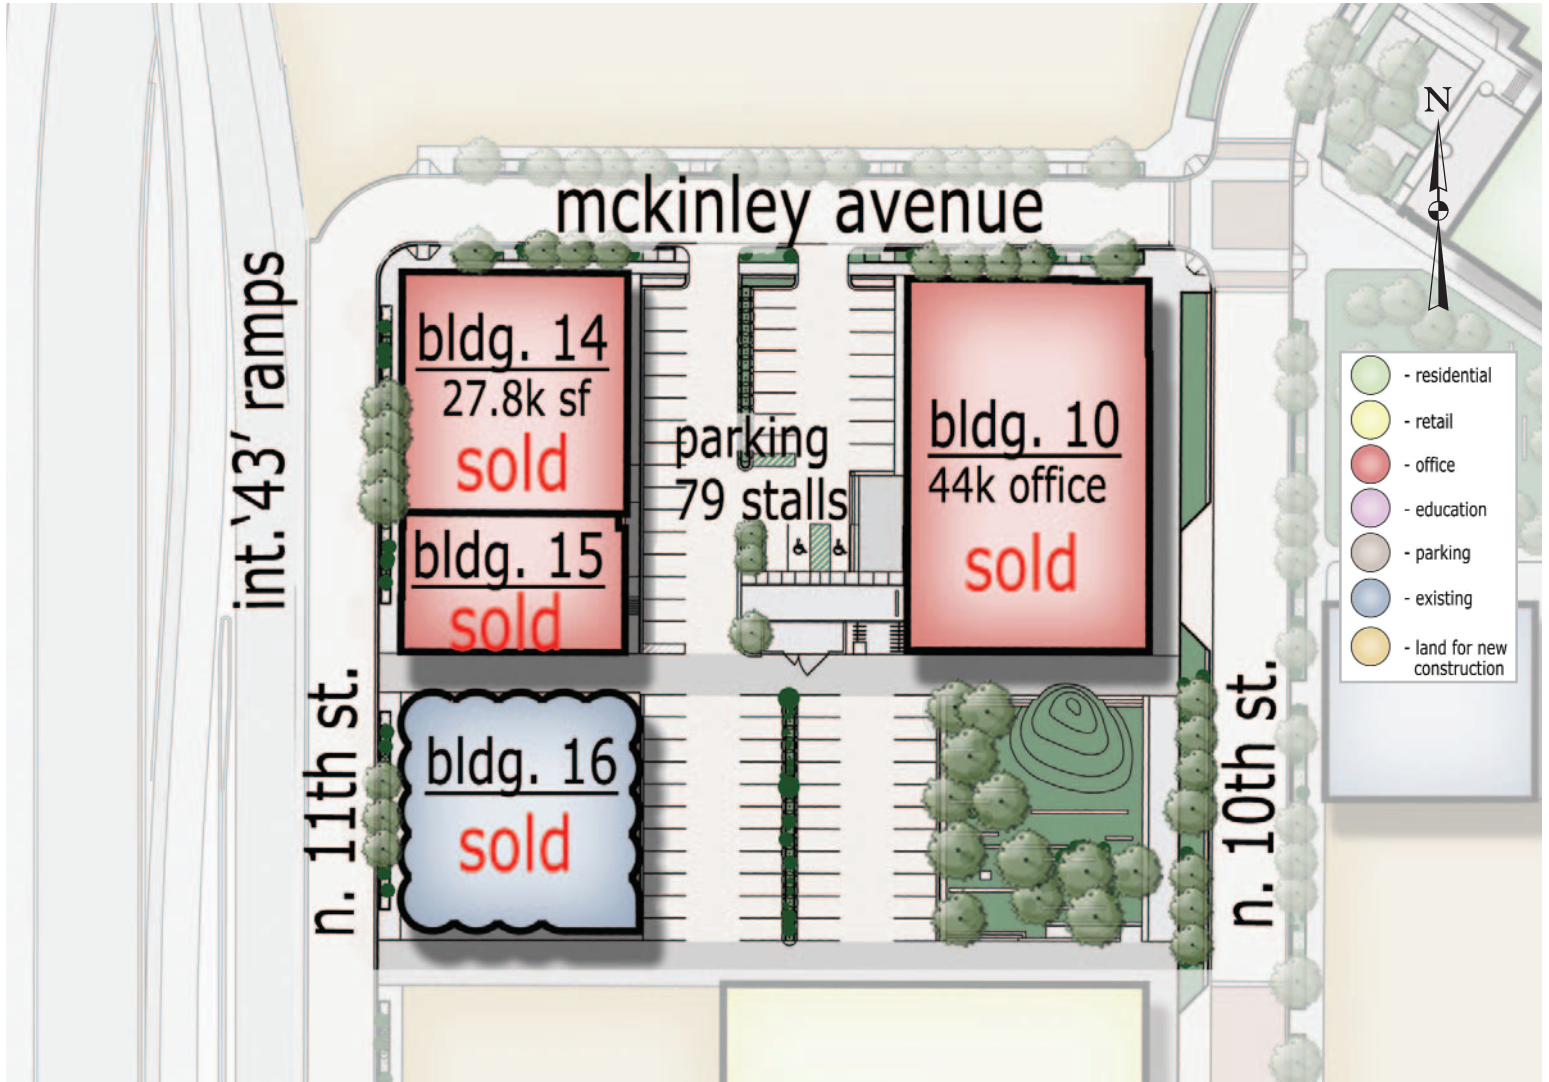

0 50' 100' 200'



SCALE: 1" = 100'-0"

This site plan is not intended as a legal description of the property or to constitute an undertaking by any party to develop the subject property exactly shown hereon. Rather, it is for general use only and the actual details shown hereon may vary depending upon actual field conditions and other factors.

THE BREWERY[®]

A Joseph J. Zilber Historic Redevelopment

(414) 274-2880

www.thebrewerymke.com

06/08